

DRILL HOLES

DRILL HOLES

DRILL HOLES

BY: Jenny Elyard Division: P068 Highway Traff GMA Emp

ENGINEERS
PLANNERS
SCIENTISTS
CONSTRUCTION MANAGERS
KCI
TECHNOLOGIES
936 RIDGEBROOK ROAD
SPARKS, MARYLAND 21152
TELEPHONE: (410) 316-7800
FAX: (410) 316-7818

**MD 28
(KEY WEST AVE) EBL**


**BROSCHART
RD**

**MD 28
(KEY WEST AVE) WBL**

**DIAMONDBACK
DR**


CONSTRUCTION DETAILS:

- A. REMOVE EXISTING SIDEWALK.
- B. INSTALL NEW SIDEWALK AND RAMP.
(STANDARD NOS. 655.12 AND 655.40)
- C. INSTALL STANDARD TYPE A CURB AND GUTTER.
- D. INSTALL MODIFIED TYPE A CURB (0 TO 8 INCH HEIGHT).
- E. INSTALL NEW 5 INCH CONCRETE SIDEWALK.
- F. INSTALL NEW SIDEWALK RAMP.
(STANDARD NOS. 655.11 AND 655.40)
- G. INSTALL NEW SIDEWALK RAMP.
(STANDARD NOS. 655.13 AND 655.40)
- H. INSTALL MEDIAN CUT THROUGH WITH MODIFIED CURB.
(STANDARD NOS. MD 655.21 AND 655.40)
- J. INSTALL 3 INCH GRADED AGGREGATE BASE COURSE AND
2" TO 12" HMA.

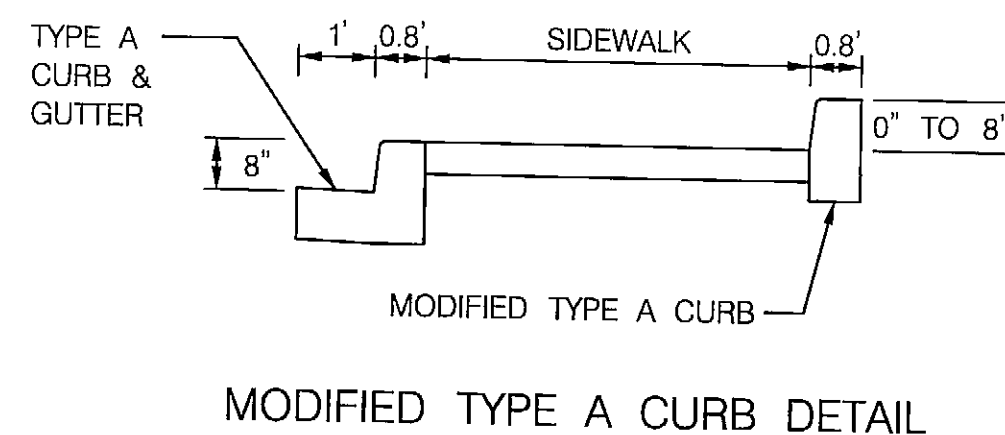


MODIFIED TYPE A CURB

MODIFIED TYPE A CURB DETAIL

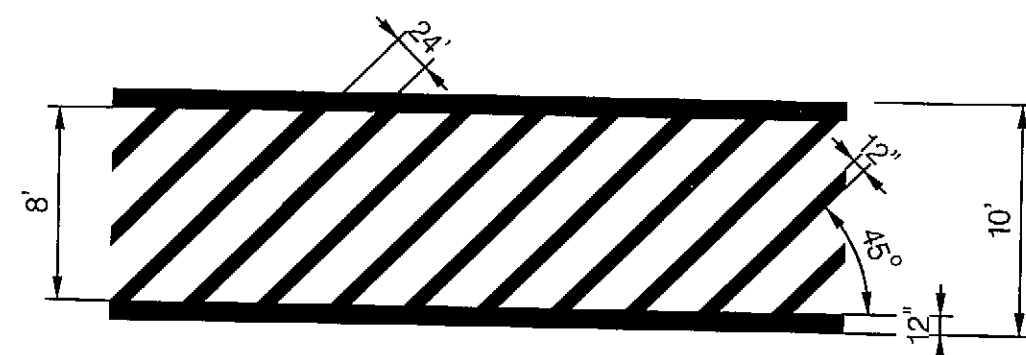

HATCHED CROSSWALK DETAIL
NOT TO SCALE

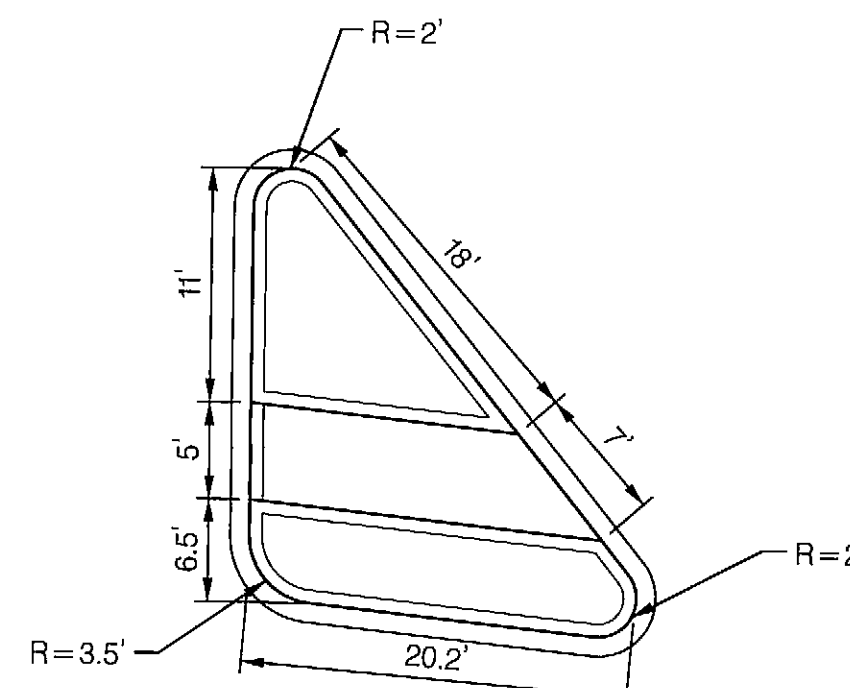

ISLAND DETAIL

SHA STATE OF MARYLAND
DEPARTMENT OF TRANSPORTATION
STATE HIGHWAY ADMINISTRATION
OFFICE OF TRAFFIC & SAFETY
TRAFFIC ENGINEERING DESIGN DIVISION
MD 28 (KEY WEST AVENUE) AT
AT DIAMONDBACK DRIVE/BROSCHART ROAD
ROCKVILLE, MARYLAND

TRAFFIC SIGNAL PLAN DETAIL

SCALE: 1" = 10' ADVERTISED DATE: MARCH 2013 CONTRACT NO. XY1515185

DESIGNED BY: AMH/VJB COUNTY: MONTGOMERY
DRAWN BY: JG LOGMILE: 15002818.91
CHECKED BY: JFL TMS NO.: L735
F.A.P. NO.: TOD NO.:

TS NO. 4058D DRAWING SG- 2 OF 3 SHEET NO. 11 OF 24